

Section

27


Township

13

Range

7

West,

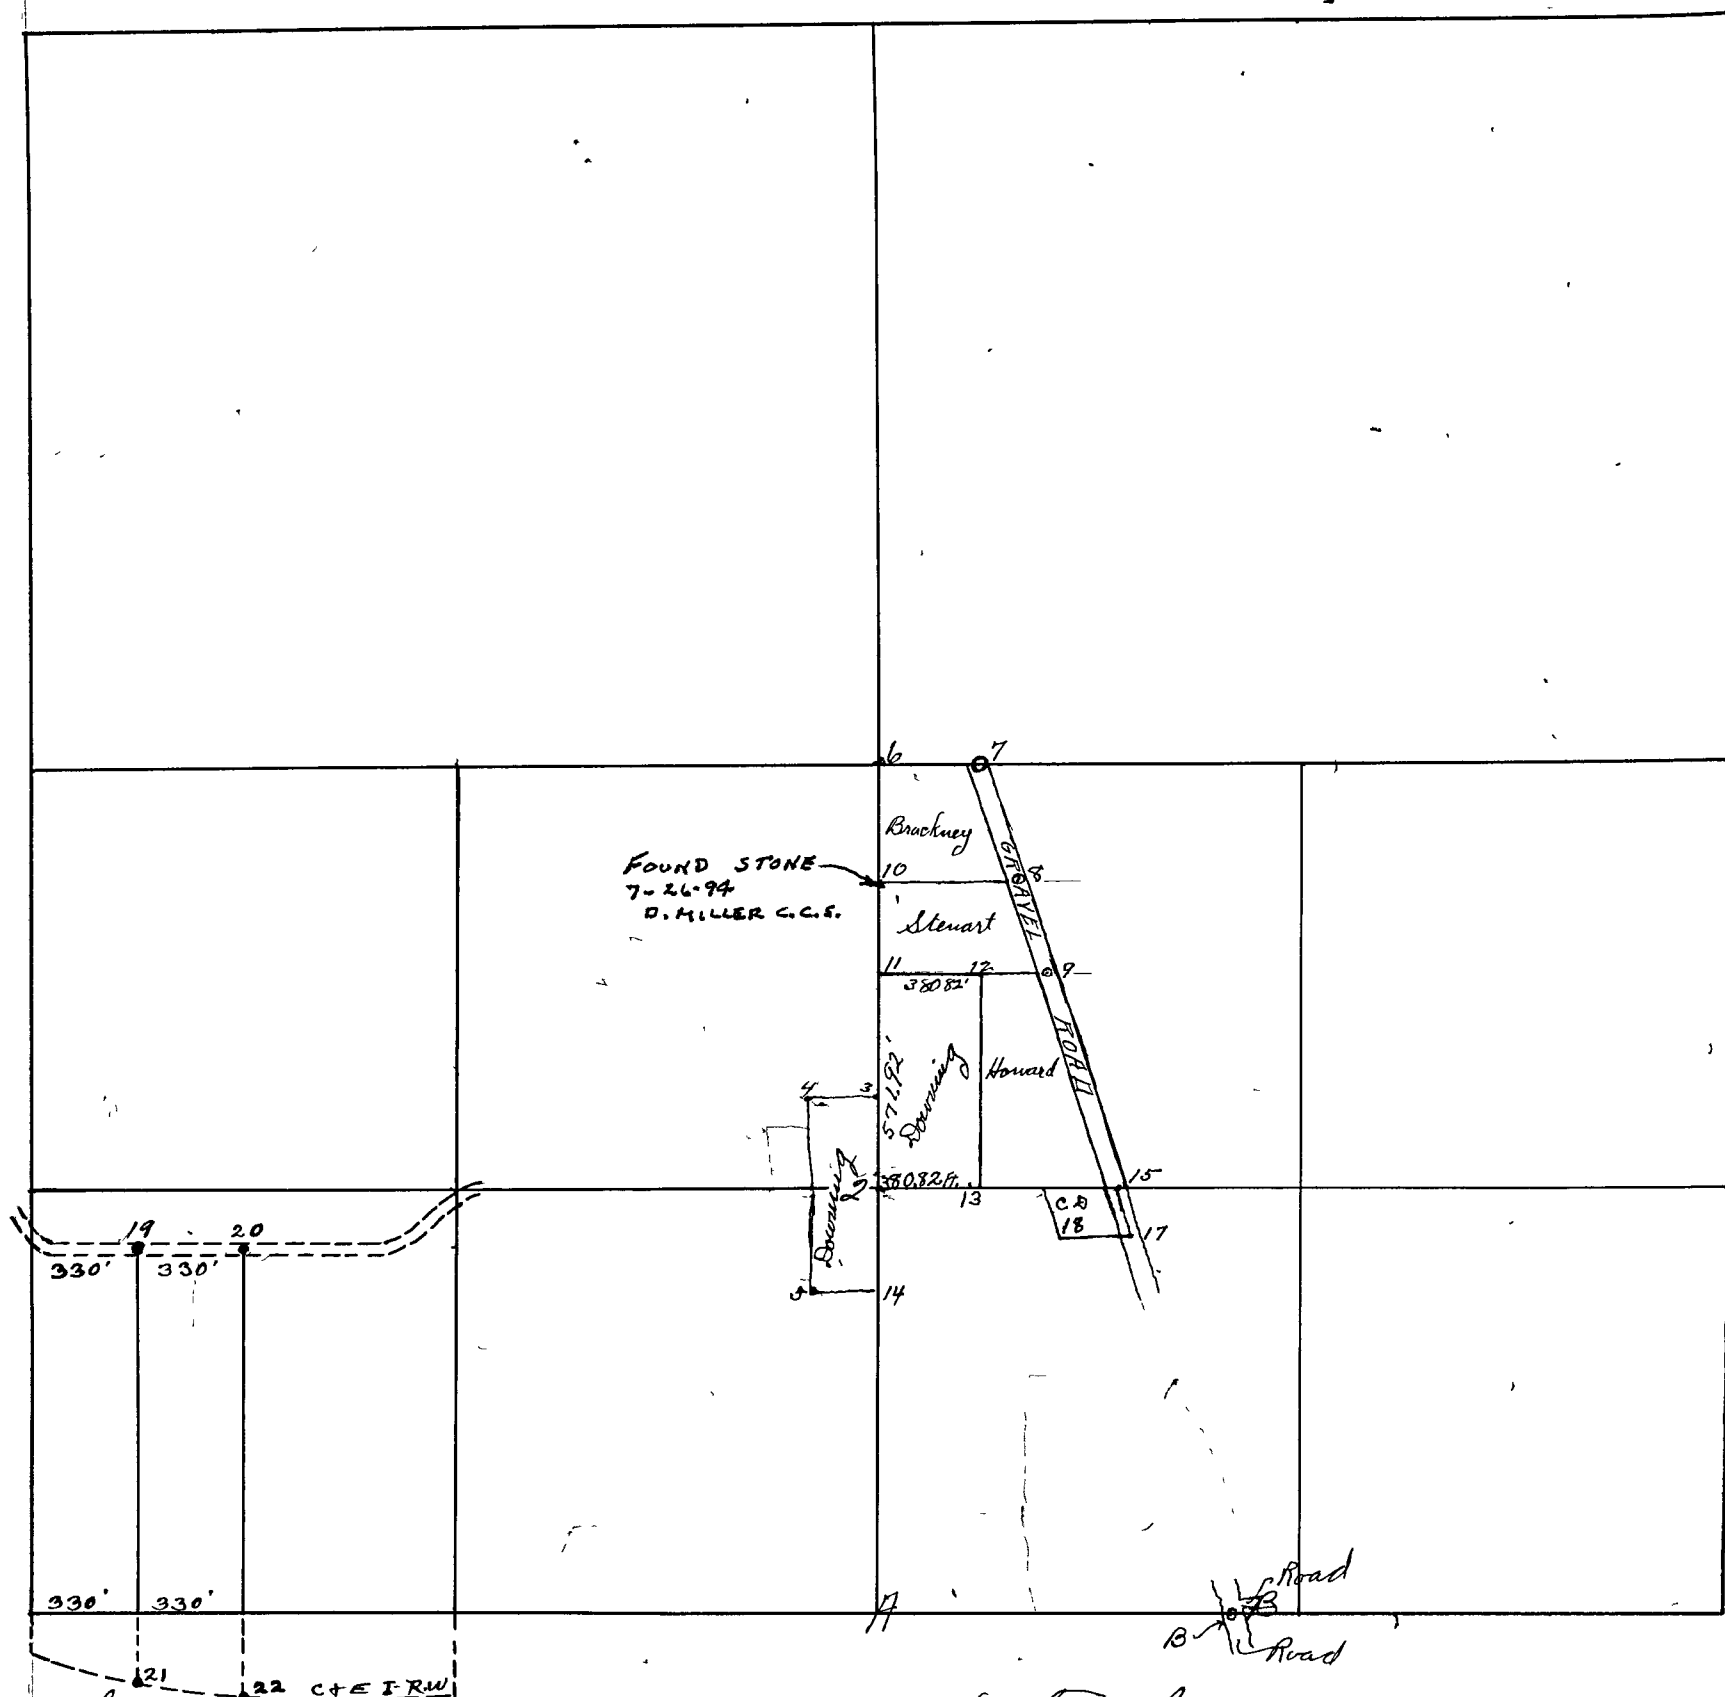

Surveyed March 23.27+30th. 1905 by Frank A. Kattman Surveyor of Clay County, A.D. Spears & Fred Wilson, Chancery sworn.

Survey called by Dave Howard and consent of interested parties.

The following lines & corners were established: to wit:-

- Cor N^o 2 Iron Bolt, 23 inches Long, 3/4 in. dia. Wit: Walnut 8" N 38° 25' W 736 feet.
- " " 6 Sand Stone, " Forked Elm 6" S 79° 00' E 33 1/2 feet.
- " " 7 Niggerhead, Wit: Sycamore 16" N 40° 00' W 127 1/2 feet.
- " " 8 Stone, " Wild Cherry 12" N 81° 30' E 87 "
- " " 8 Stone, " White Oak 6" N 84° 00' W 20 1/2 "
- " " 8 Stone, " N.W. corner of House S 58° 30' W. 72 1/2 "
- " " 9 Niggerhead Marked + Wit: Black Locust 6" S 35° 30' W 20 1/2 feet.
- " " 9 Niggerhead Marked + Wit: White Oak 8" N 15° 00' W 134 1/2 feet.
- " " 10 Niggerhead Stone; Wit: Sugar 20" S 9° 30' W 31 feet.
- " " 10 Niggerhead Stone; Wit: Double Hickory 8" N 41° 45' E 16 "